



Allegany County Division of Permits  
And Land Development Services  
Residential Information Graphic #81  
December 24, 2002

**POST-FRAME CONSTRUCTION**  
(Pole Building)

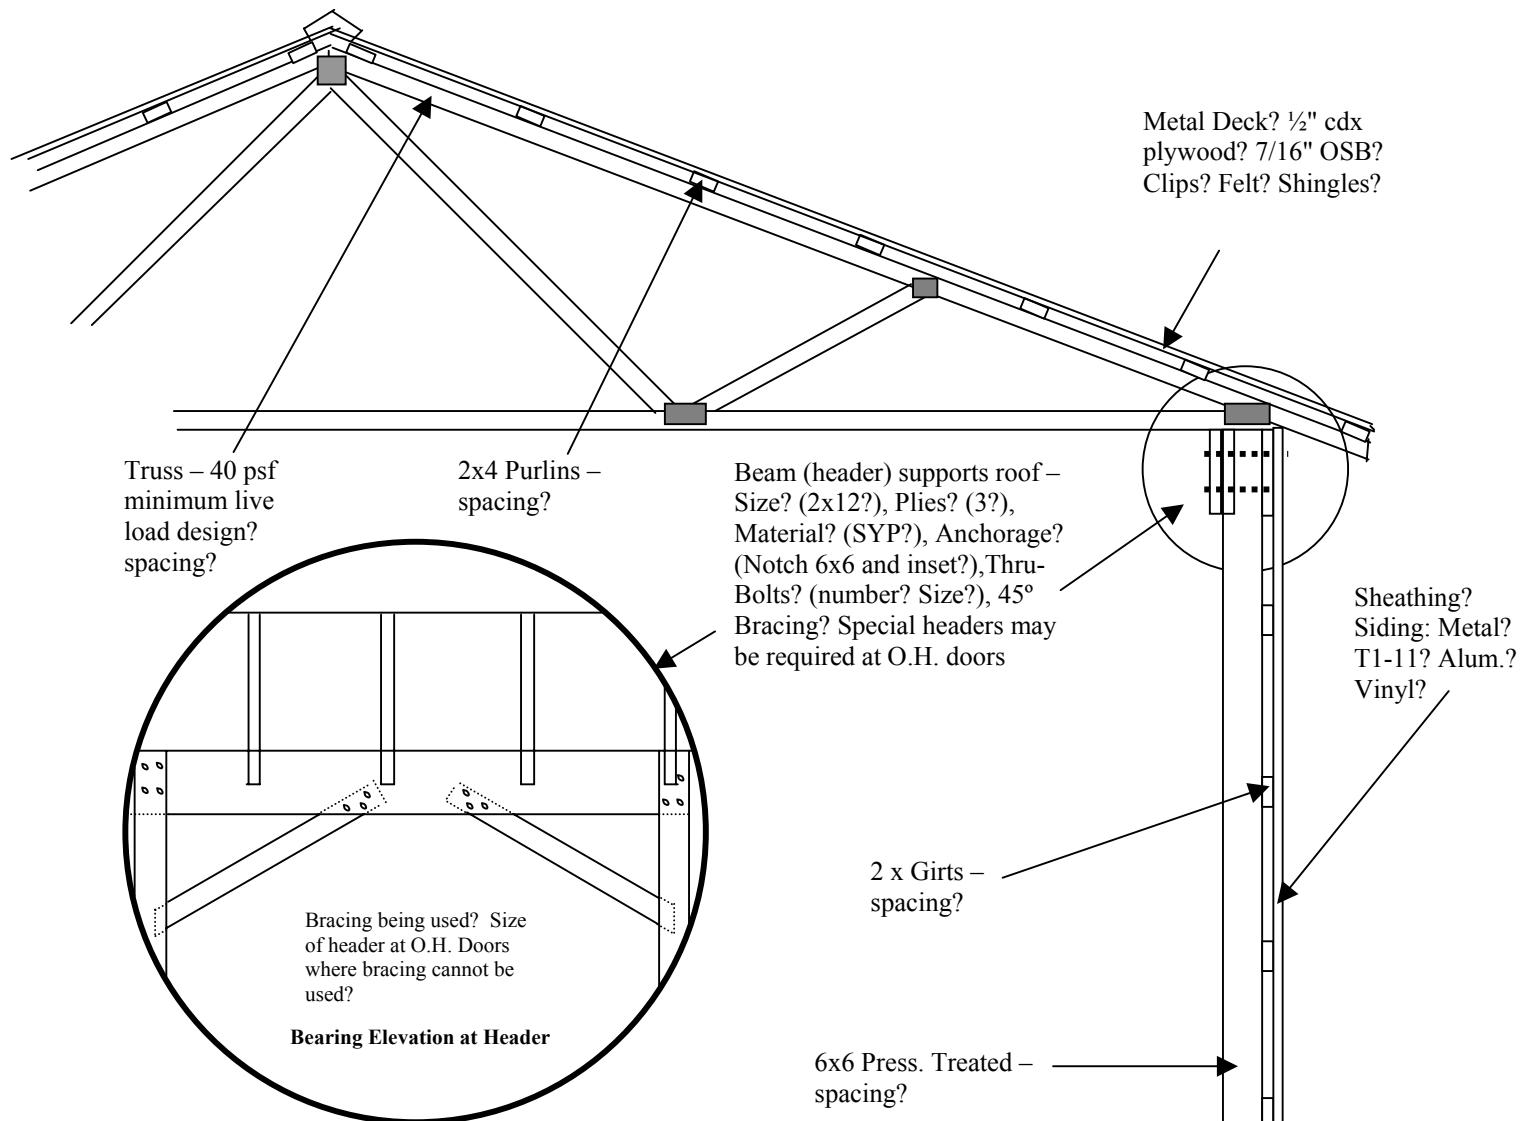

Any Interior Finish? Electric?  
Plumbing? Heating? – Conditioned  
spaces must be insulated

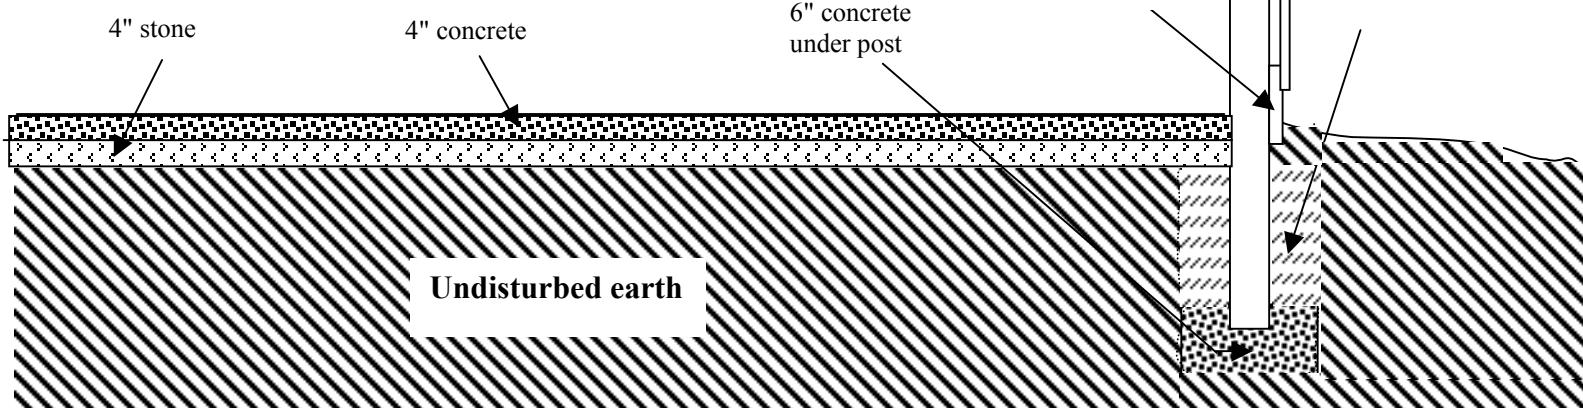

Building Width & Length