


ACCESSIBLE RAMP DETAIL

Allegany County Division of Permits and
Land Development Services
Residential Information Graphic #110
June 9, 2009

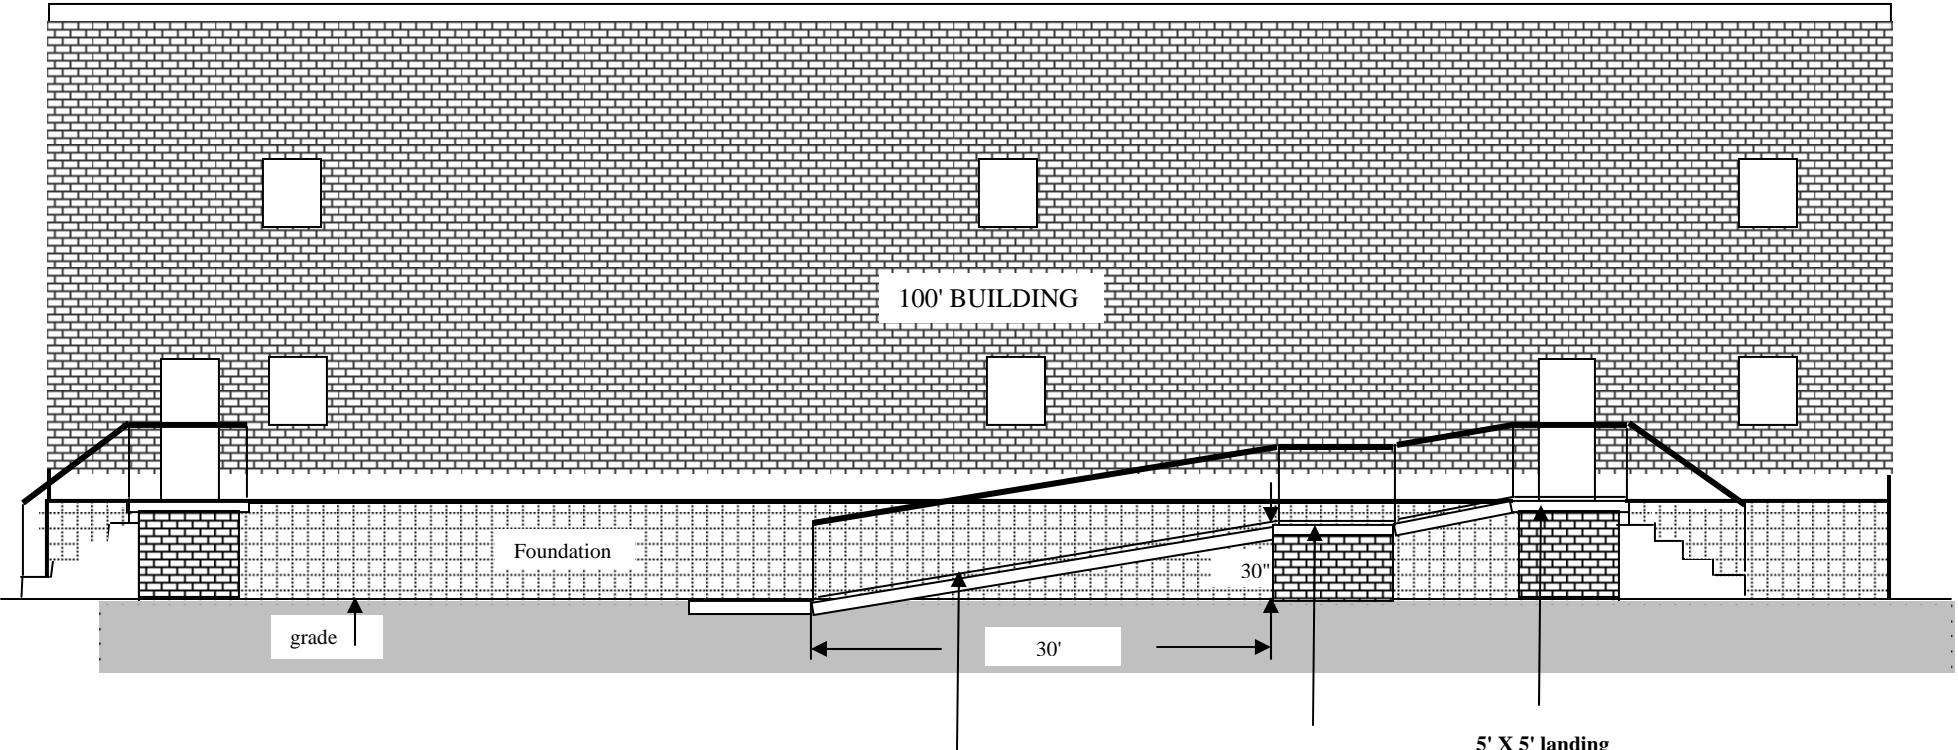

Max. slope of ramp is 1' rise in 12' run. Easier slopes, to 1 in 20, are encouraged. Each 30" of rise requires a rest landing 5' long.

Curb or guard required if ramp rise above 6" and guard not required

5' landing X width of ramp

Rail and guard detail omitted from ramp, landings and stairs for clarity. If over 30" above grade, guards are required to refuse passage of a 4" sphere thru all openings. Rails are required both sides of ramp. Curbs and hand rails required where guards are not.