


**Allegany County Division of
Permits and Land Development Services
IRC Residential Information Graphic #17
February 9, 2009**

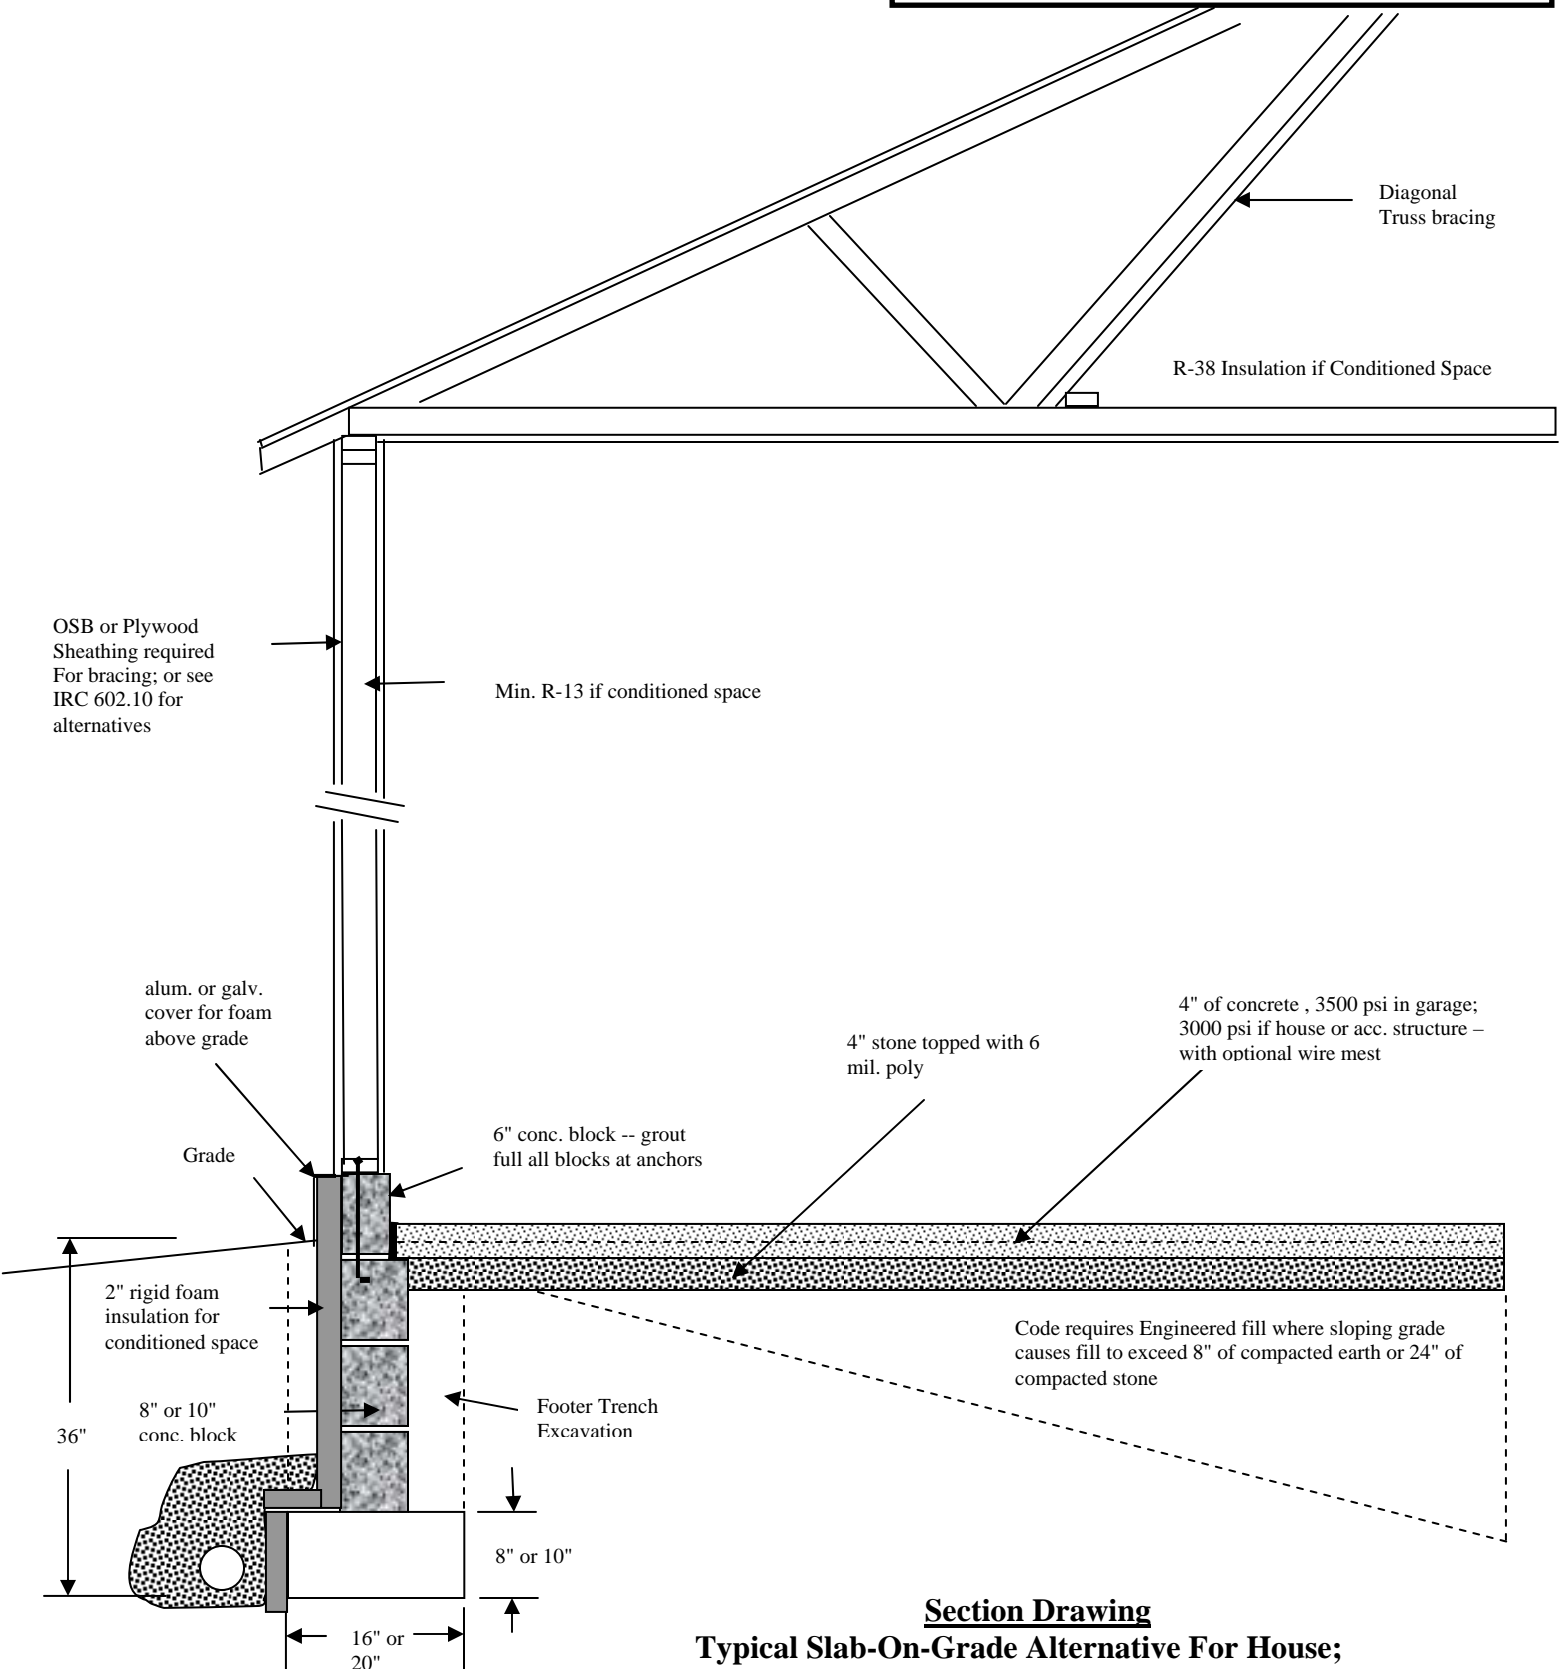

**Section Drawing
Typical Slab-On-Grade Alternative For House;
Or For Garage, Accessory Building Construction**